


LABE 504 F.704
USE: RESIDENTIAL

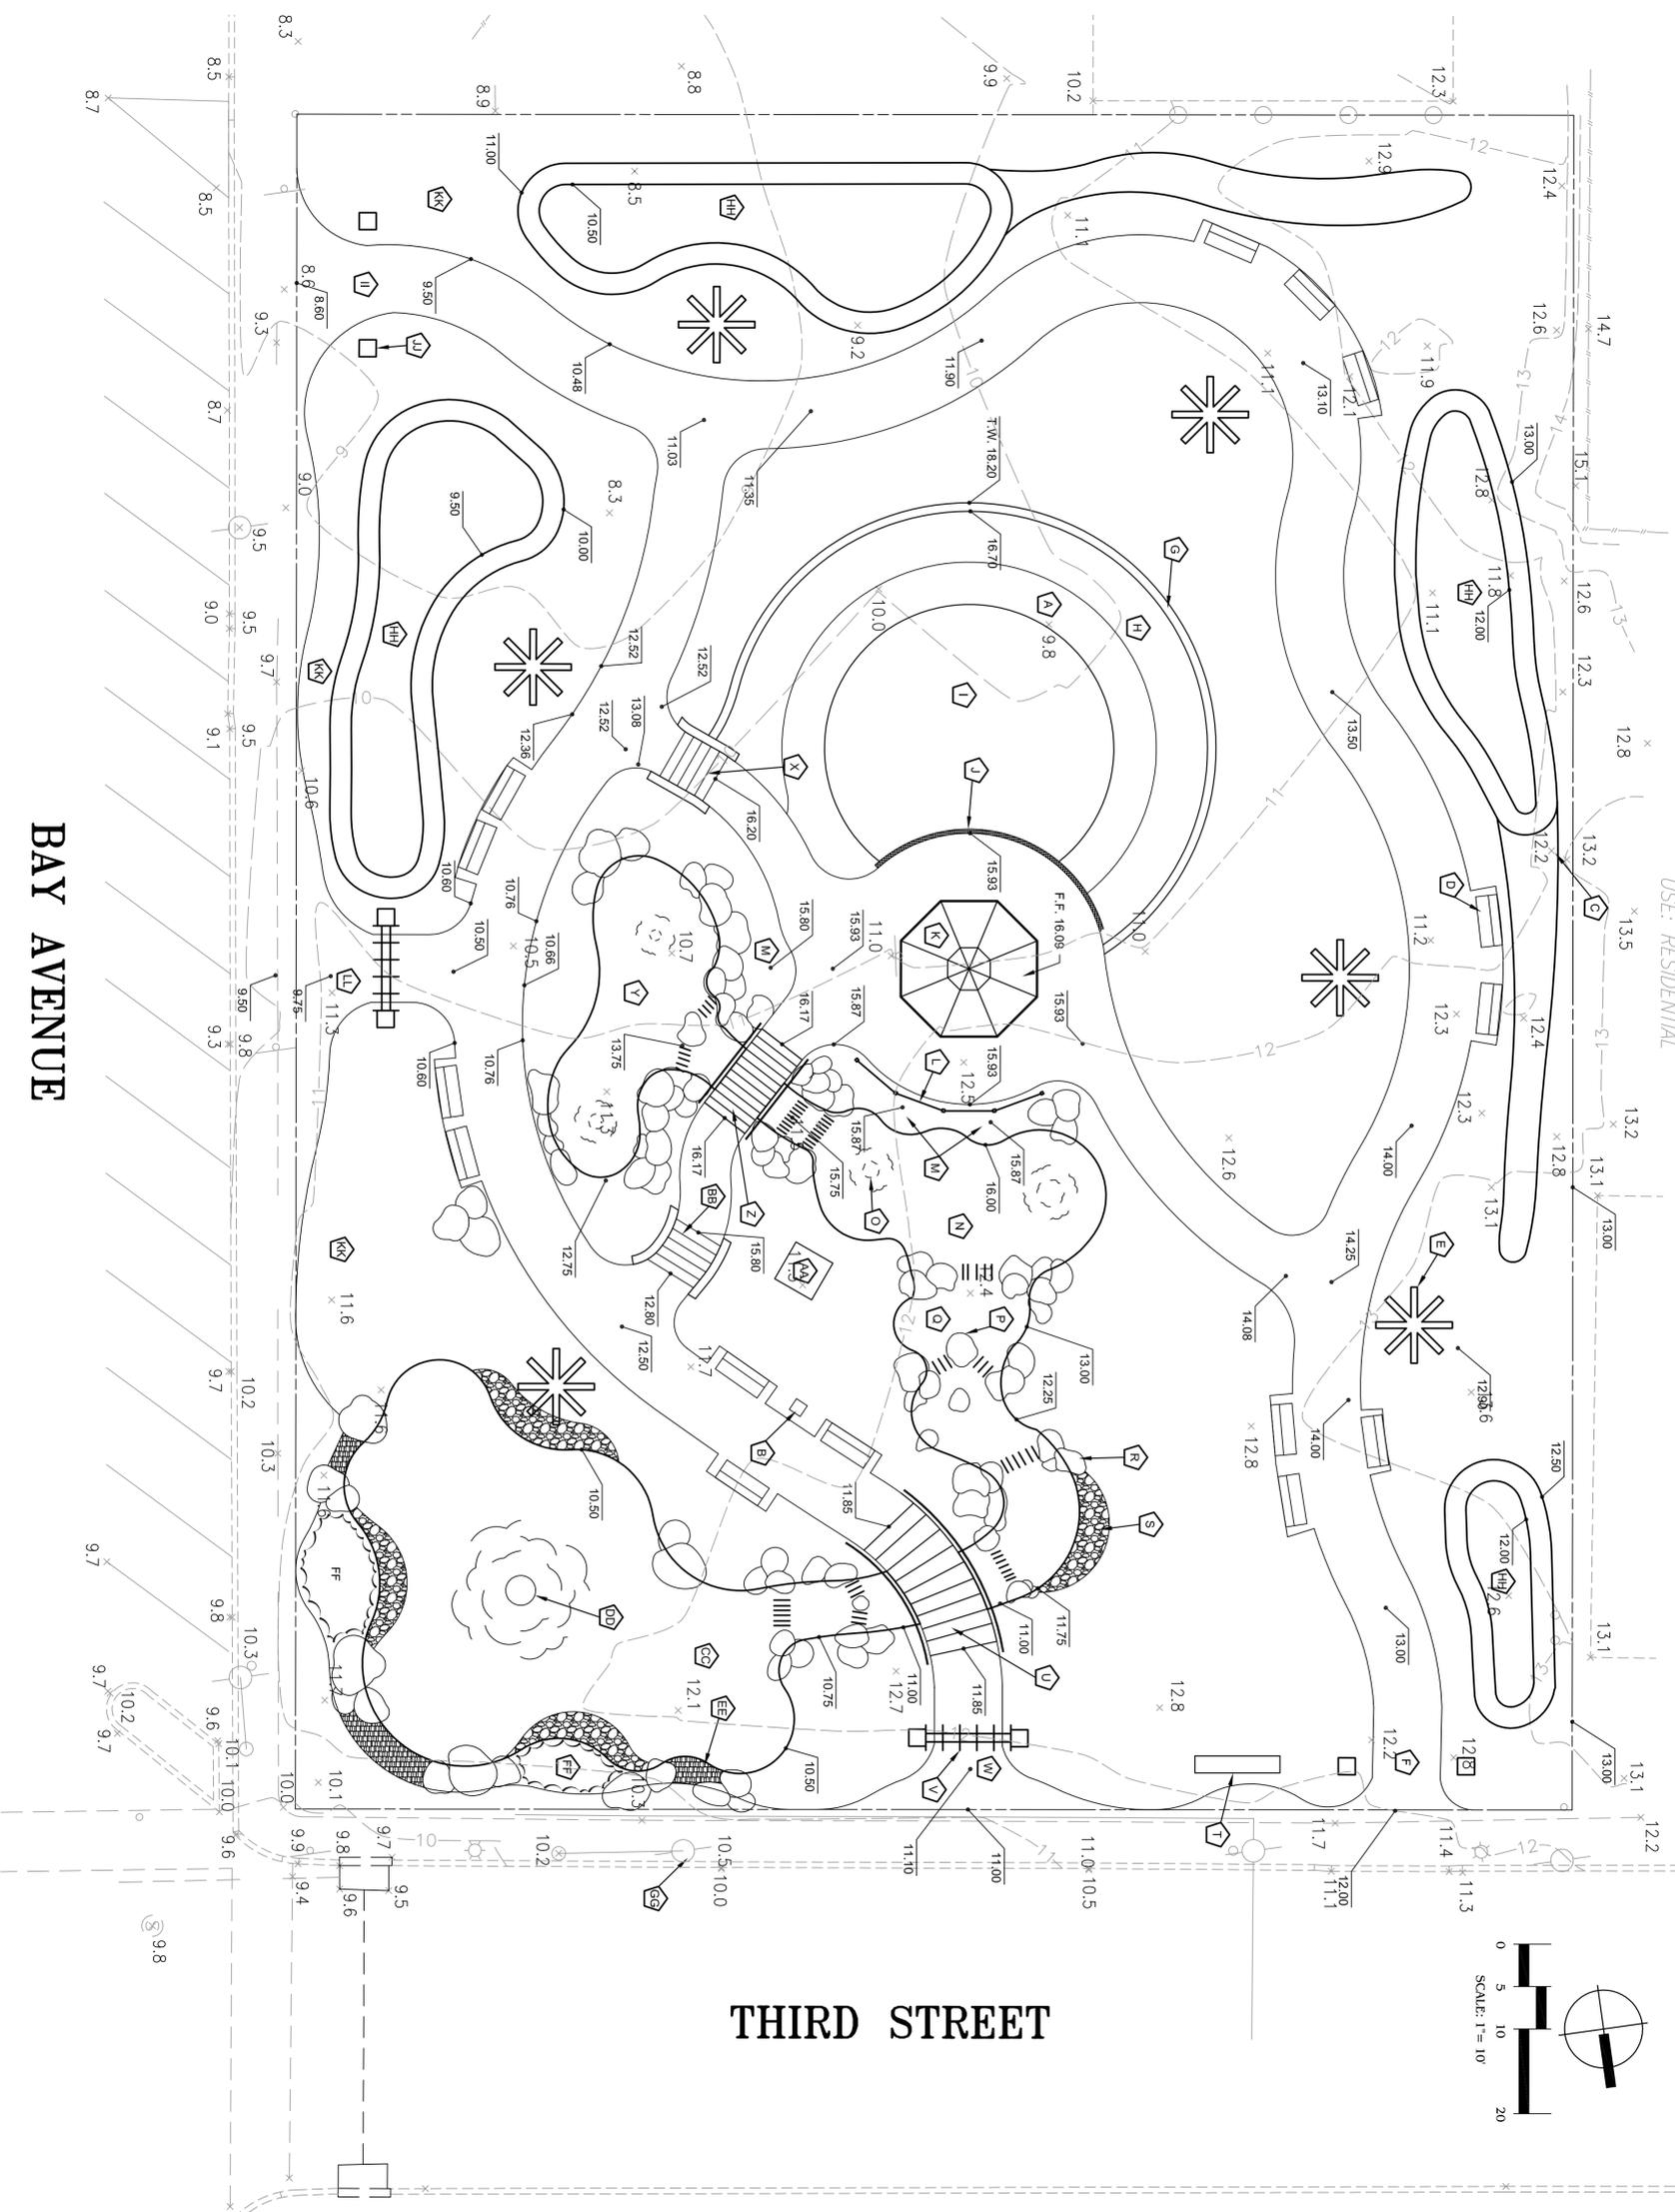

THIRD STREET

KEYNOTE LEGEND

- A PERENNIAL GARDEN
- B CALVERT IN HISTORIC MARKER
- C STORMWATER CONVEYANCE SWALE
- D BENCH (TYPICAL)
- E SCULPTURE SITE (TYPICAL)
- F NORTH WEST ENTRANCE. 8' WIDE HEAVY DUTY TRAFFIC PAVEMENT DUE TO DESIRE TO PERIODICALLY CHANGE OUT SCULPTURES. ALLOWS FOR FORK LIFT OR BOBCAT TYPE VEHICLES. TYPICAL FOR ALL 8' WIDE WALKS.
- G STONE FACE REMAINING WALL AND SEAT WALL.
- H 6' WIDE WALKWAY
- I TURF TERRACE SLOPED FROM THE WALL TOWARDS THE GAZEBO FOR IMPROVED EVENT SEATING VIEWS.
- J 6' WIDE TRENCH DRAIN
- K WHITE VICTORIAN STYLE GAZEBO
- L DECORATIVE WHITE PVC RAIL AND PICKET FENCE
- M 12' X 12' YARD INLET
- N HEADER POOL
- O CASCADE FOUNTAINS (TYPICAL)
- P SPILL STONE
- Q WATER COURSE
- R BOULDERS (TYPICAL)
- S COBBLE SHOAL (TYPICAL)
- T COTTAGE HISTORICAL MARKER
- U CURVED BRIDGE. WHITE RAIL AND PICKETS
- V NORTH ENTRANCE ARBOR
- W NORTH ENTRANCE. 8' WIDE NON VEHICULAR ACCESS TO KEEP BRIDGE COST DOWN.
- X SOUTH STAIRS WITH STONE CHEEKWALLS
- Y RESERVOIR POND A
- Z ARCHED BRIDGE
- AA HOT BOX
- AB NORTH STAIRS WITH STONE CHEEKWALLS
- AC RESERVOIR POND B
- AD SPRAY FOUNTAIN
- AE WASHED AGGREGATE PAVEMENT
- AF LANDSCAPE BED
- AG EXISTING POWER POLE
- AH RAIN GARDEN / BIO-RETENTION POND
- AI SOUTHEAST ENTRANCE. 8' WIDE PAVEMENT LIKE NORTH WEST ENTRANCE.
- AJ 24" X 24" X 4' STONE FACE COLUMN (TYPICAL)
- AK WILDOFLOWER MEADOW
- AL EAST ENTRANCE. 8' WIDE ARBOR

3rd Street Park for Town of North Beach Preliminary Site Plan

BAY AVENUE

gpolh
A Full Service A & E Firm

Architects
Engineers
Environmental
Landscape Architects
Traffic/Transportation

N.E.P.
Planners
Surveyors
Maryland
Texas

Offices In:
Florida
Puerto Rico
South Carolina
Maryland
Texas

500 West Palmer Street
Sarasota, FL 34237
Phone: 407.322.6841

March 2013
Preliminary Site Plan